




SECTION A-A

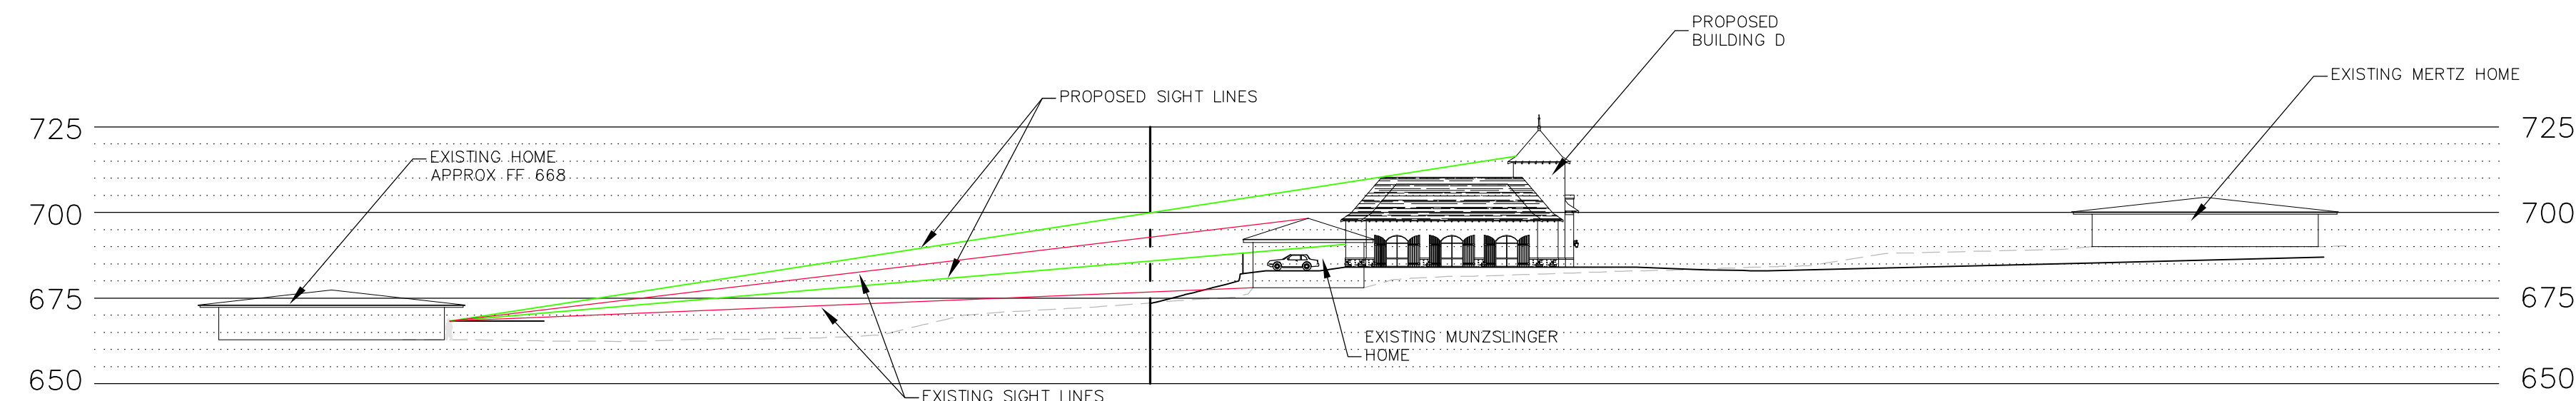

SECTION B-B

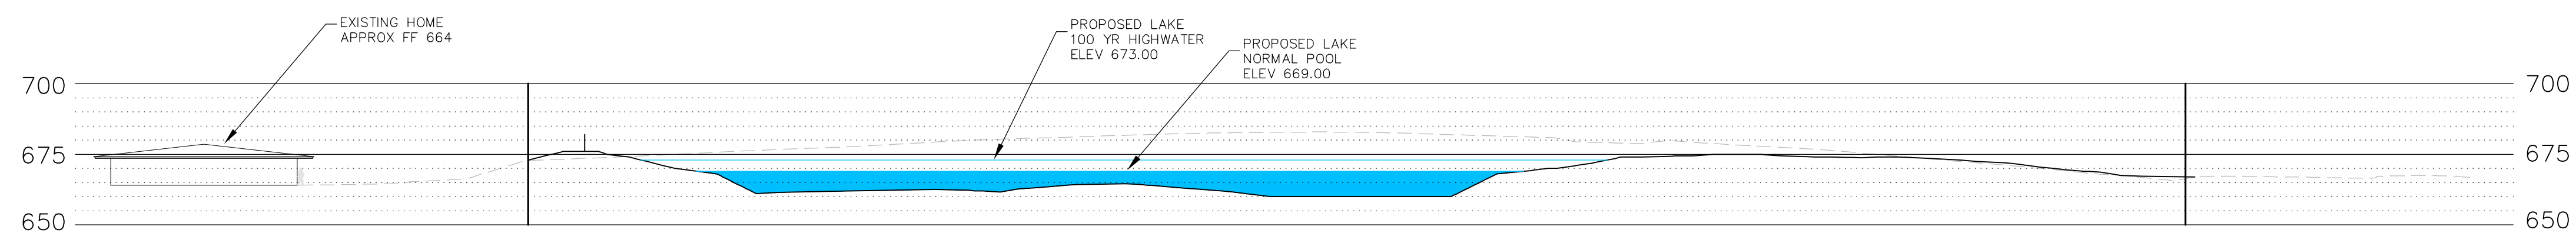

SECTION C-C

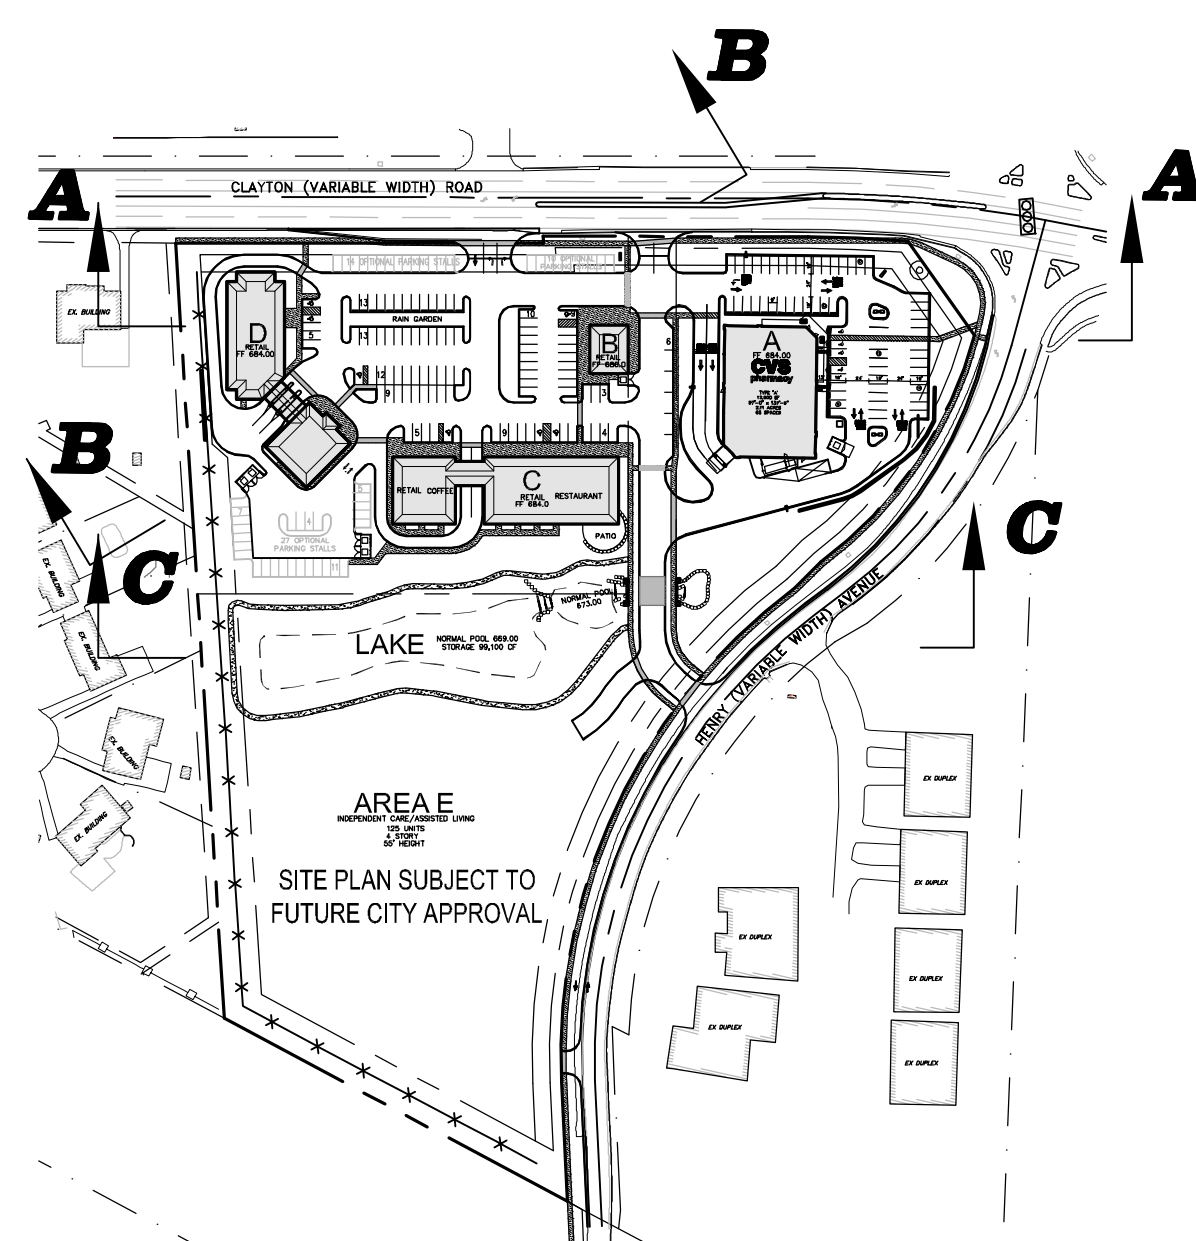

PREPARED FOR:
Brinkmann
 CONSTRUCTORS
 CONTACT: Dan Thies
 16650 Chesterfield Grove Road, Suite 100
 Chesterfield, MO 63005
 PH: (636) 537-9700
 FAX: (636) 537-9880

40
 VERT.
 40
 HORIZ.
 SCALE:

GRIMES CONSULTING, INC.
Civil Engineering & Surveying Services
 12300 OLD TESSON ROAD
 SUITE 3000
 ST. LOUIS, MO 63128
 PHONE: (314) 849-6000
 FAX: (314) 849-6010
 www.grimesconsulting.com

REV. NO.	REMARKS	DATE
1	PER OWNER COMMENTS	03/31/09
2	PER CITY COMMENTS	04/16/09
3	PER CITY, CEB & OWNER COMMENTS	05-08-09

SITE DEVELOPMENT PLAN
CLAYTON & HENRY
 SW CORNER OF INTERSECTION

SITE SECTIONS

JOB NUMBER: 2062
 DRAWN BY: JLW
 DATE: 03/20/09
 CHECKED BY: LJM
 DATE: 03/20/09
 SHEET:

EX1