


J:\2009\SENTarea exhibit2.dwg/4/30/2009 8:08 AM\Jim Whisker

PREPARED FOR:
Brinkmann
CONSTRUCTORS
CONTACT: Dan Thies
16650 Chesterfield Grove Road, Suite 100
Chesterfield, MO 63005
PH: (636) 537-9700
FAX: (636) 537-9880

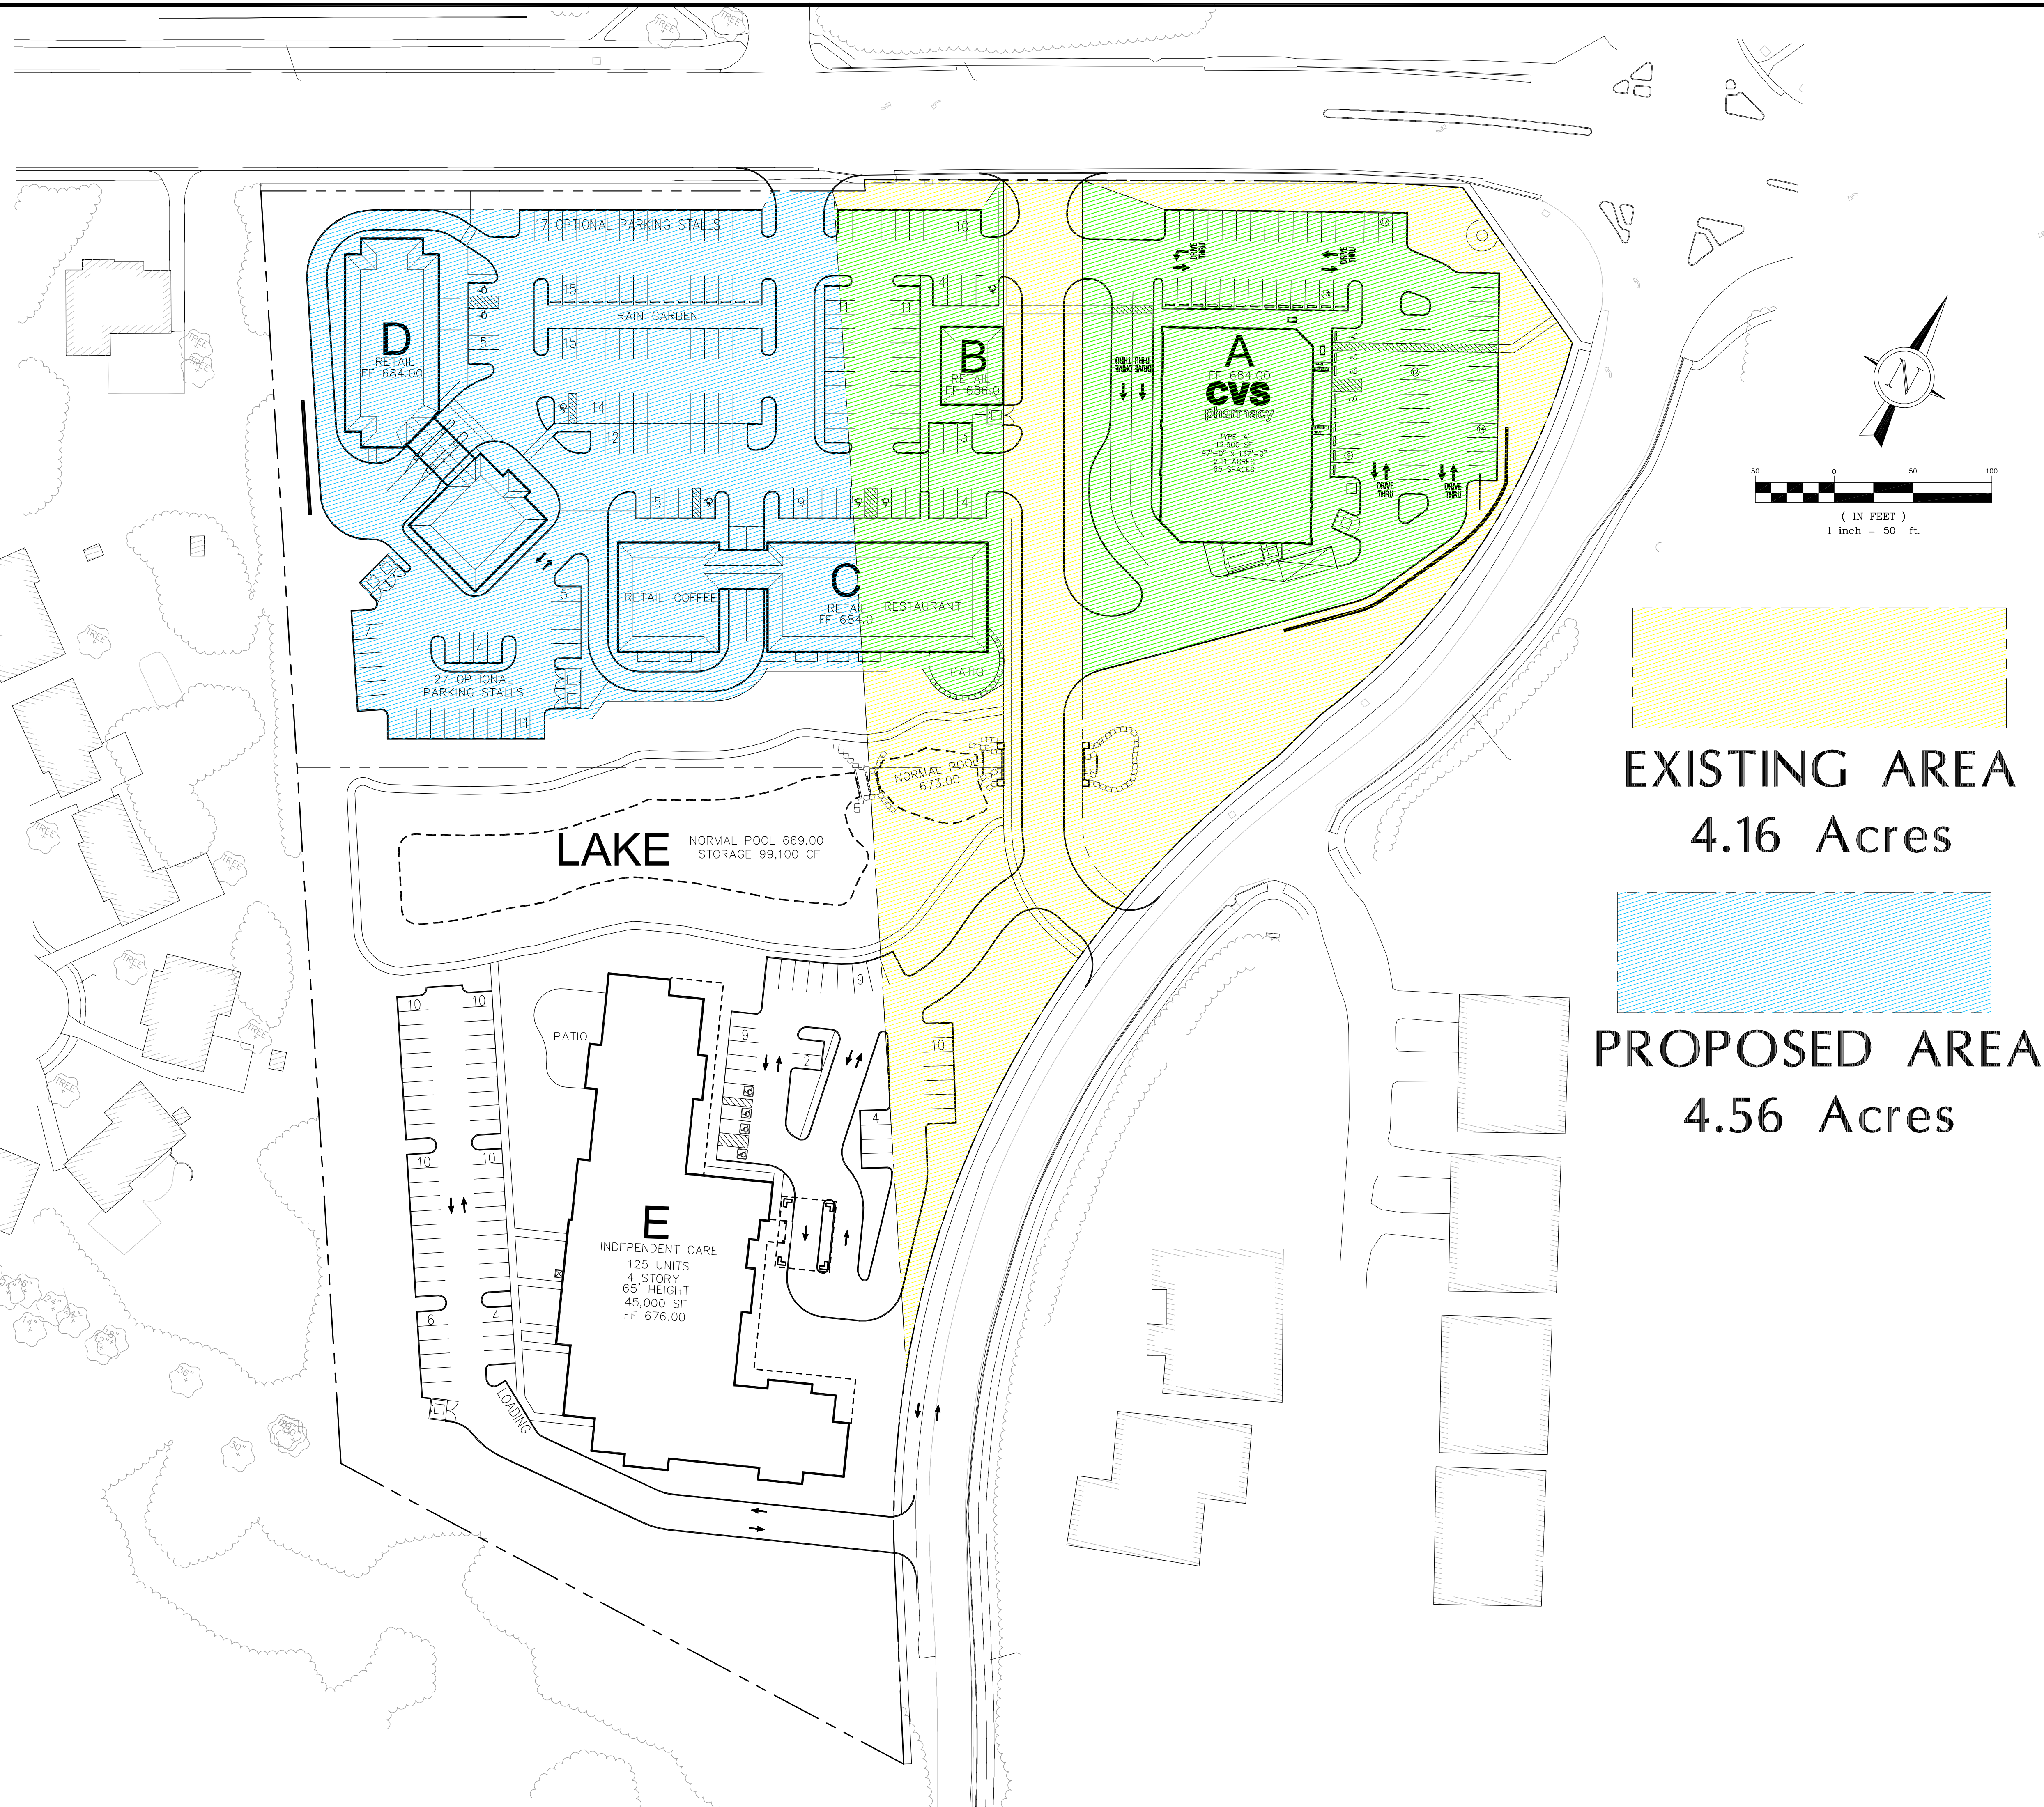

EXISTING AREA
4.16 Acres

PROPOSED AREA
4.56 Acres

GRIMES CONSULTING, INC.
Civil Engineering & Surveying Services
12300 OLD TESSON ROAD
SUITE 3000
LITTLE ROCK, AR 72205
PH: (501) 849-6100
FAX: (501) 849-6010
www.grimesconsulting.com

REV. NO.	REMARKS	DATE
1	PER OWNER COMMENTS	03/23/09
2	PER CITY COMMENTS	04/16/09

SITE DEVELOPMENT PLAN
AREA EXHIBIT
CLAYTON & HENRY
SW CORNER OF INTERSECTION

JOB NUMBER:	2062
DRAWN BY:	JLW
DATE:	03/20/09
CHECKED BY:	LJM
DATE:	03/20/09
SHEET:	

EX1

© 2009 Grimes Consulting, Inc. All rights reserved.